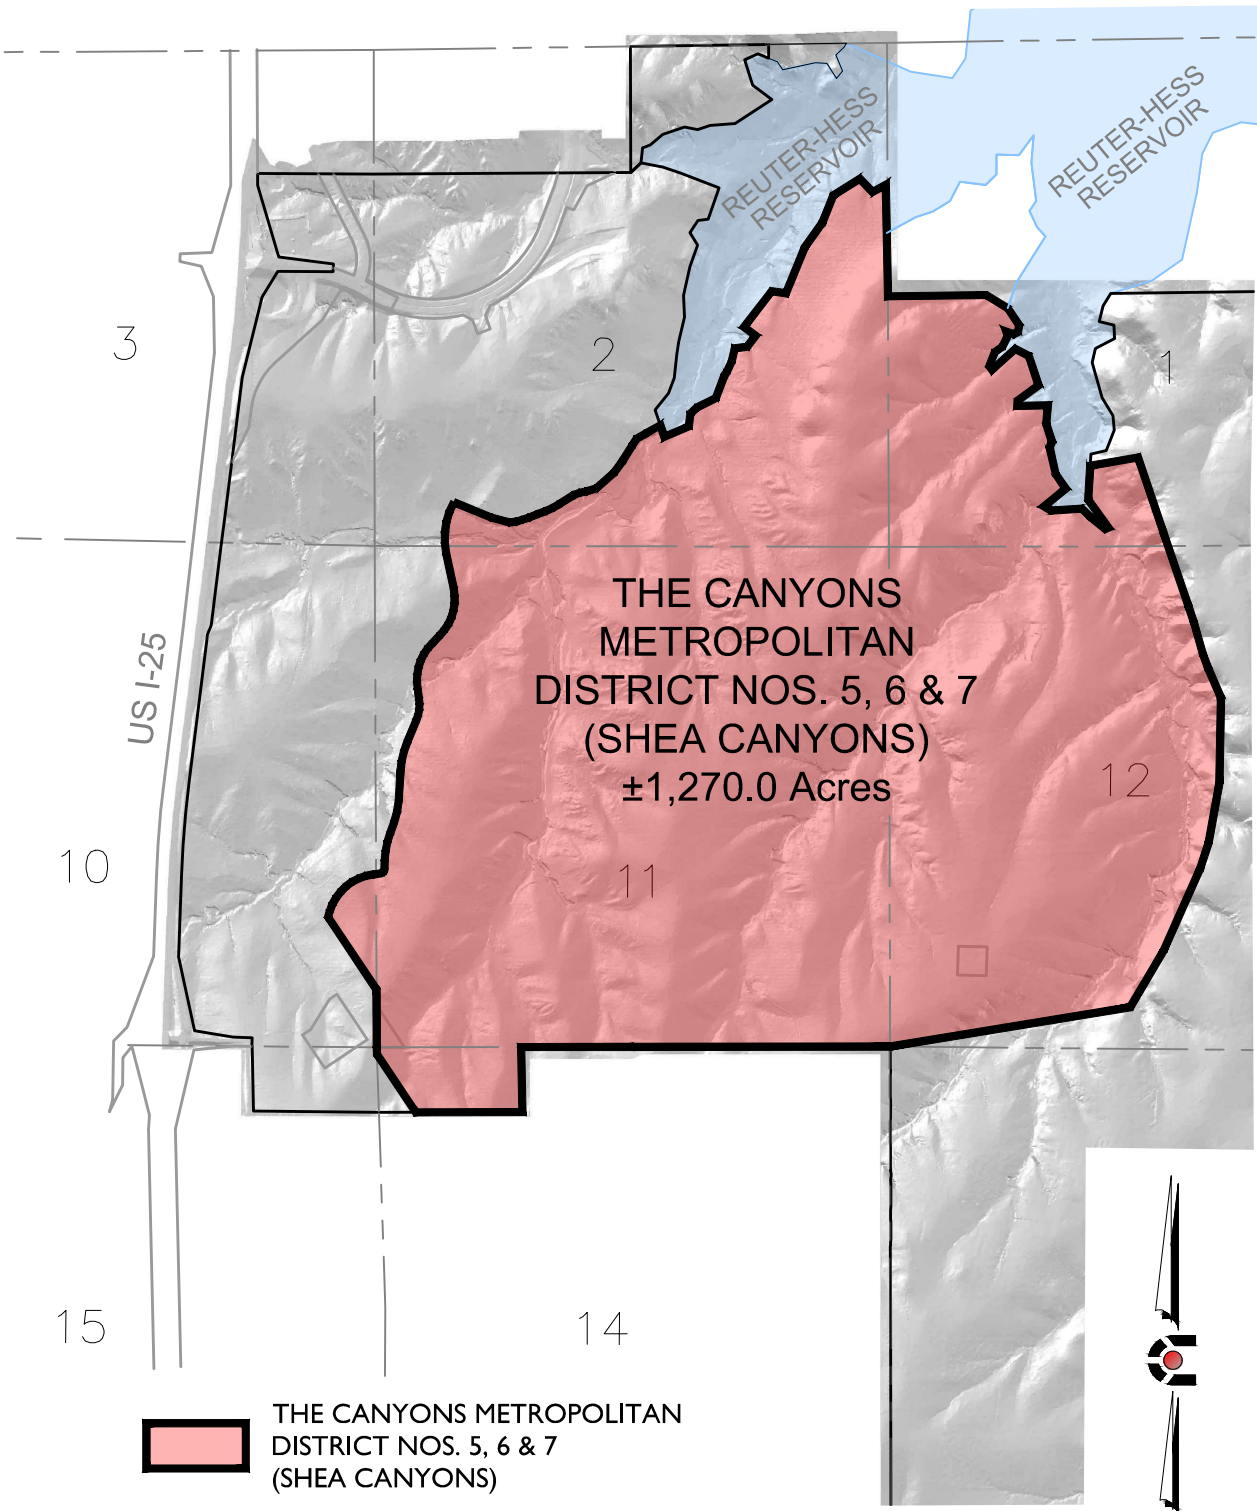

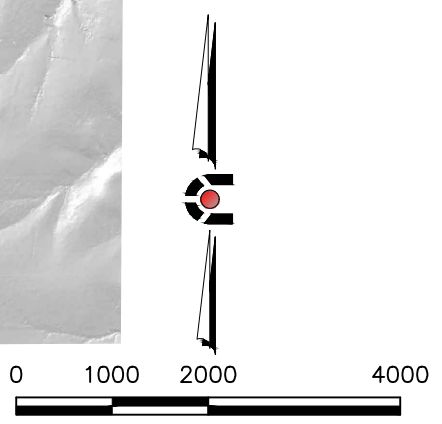


THE CANYONS METROPOLITAN DISTRICT NOS. 5, 6 & 7 OVERALL MAP



 THE CANYONS METROPOLITAN DISTRICT NOS. 5, 6 & 7 (SHEA CANYONS)



SCALE: 1" = 2000'

NOTE: THIS DOES NOT REPRESENT A MONUMENTED SURVEY.
IT IS INTENDED ONLY TO DEPICT THE ATTACHED DESCRIPTION.
PROJECT: 14-002
DATE: 04/28/2020
SHEET 1 OF 1

DR: J. ANTON
DS: T. GIRARD
P.M. K. ROHRBOUGH



CORE
CONSULTANTS

CIVIL ENGINEERING
DEVELOPMENT CONSULTING
NATURAL RESOURCES
LAND SURVEYING
303.703.4444
1950 W. Littleton Blvd., Ste. 109
Littleton, CO 80120